


# Chandler Center for the Arts

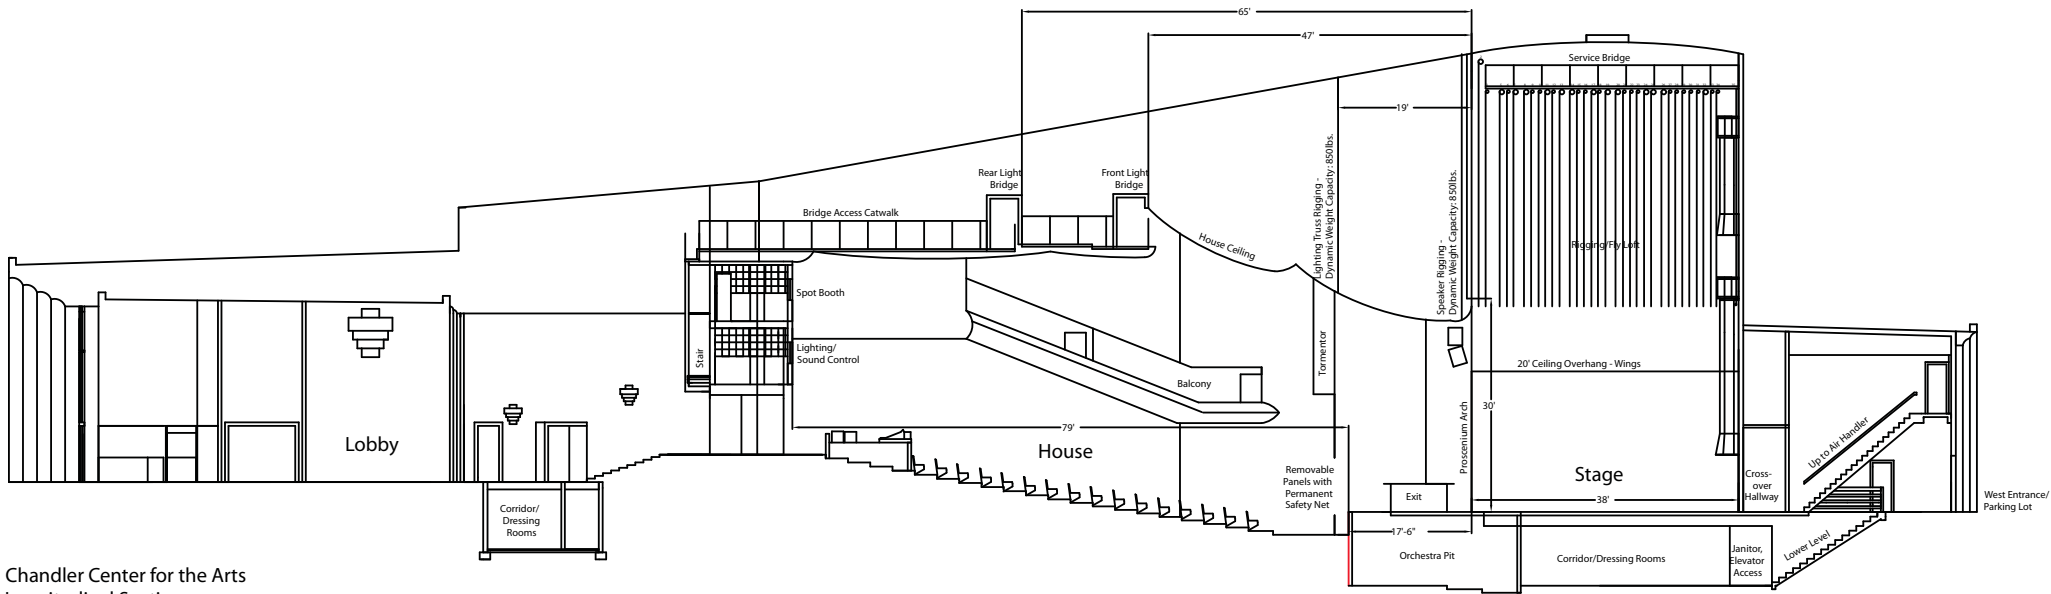

Chandler Center for the Arts  
Longitudinal Section

Drawn by: Bill Kirkham & Patrick Hoesterey  
9/5/02